

Y7



Y6


Y5

Y4

Y3

Y2

Y1

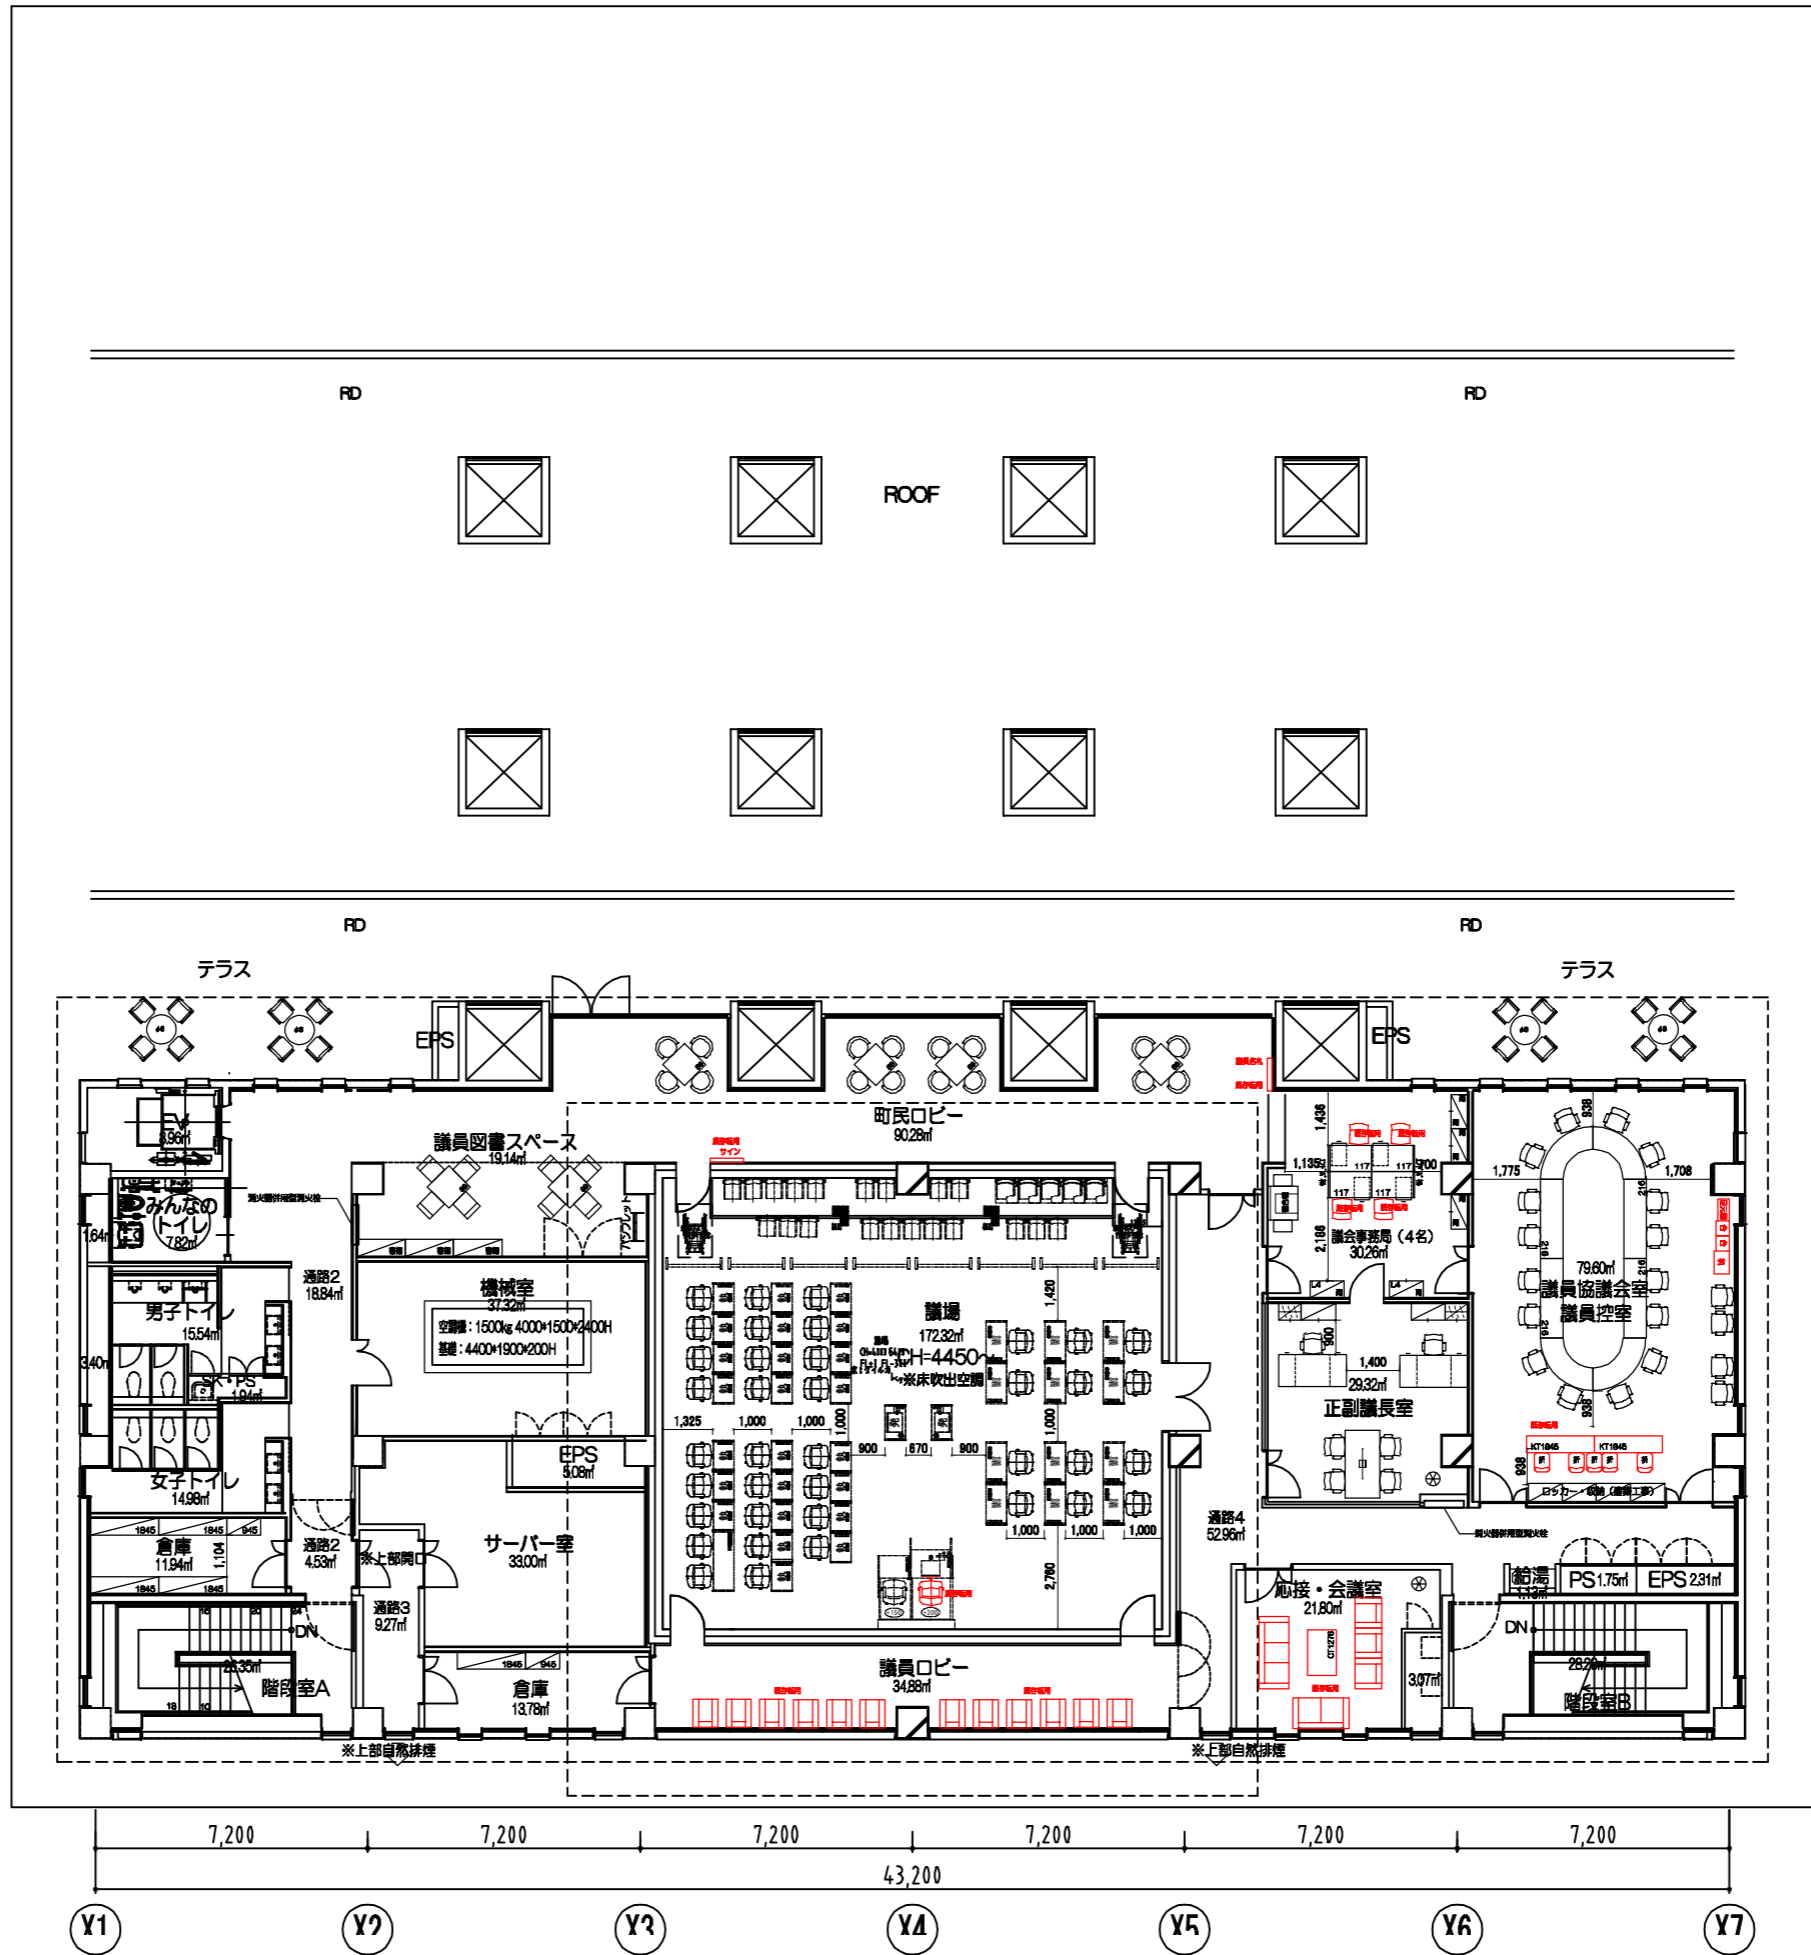

Y1

Y2

Y3

Y4

Y5

Y6

Y7

□ : 既存転用什器

<table border="1"> <tr> <td>訂正日</td> <td>2016/11/21</td> <td>2016/12/21</td> <td>2017/02/14</td> <td>2017/06/06</td> </tr> <tr> <td></td> <td>2016/11/30</td> <td>2017/01/12</td> <td>2017/02/20</td> <td>2017/08/23</td> </tr> <tr> <td></td> <td>2016/12/06</td> <td>2017/01/24</td> <td>2017/03/09</td> <td>2017/09/15</td> </tr> <tr> <td></td> <td>2016/12/09</td> <td>2017/01/27</td> <td>2017/04/04</td> <td>2018/06/05</td> </tr> </table>	訂正日	2016/11/21	2016/12/21	2017/02/14	2017/06/06		2016/11/30	2017/01/12	2017/02/20	2017/08/23		2016/12/06	2017/01/24	2017/03/09	2017/09/15		2016/12/09	2017/01/27	2017/04/04	2018/06/05	<table border="1"> <tr> <td>校閲</td> <td>日付</td> <td>2019/03/12</td> <td>物件名</td> <td>関成町 新庁舎提案</td> </tr> <tr> <td>設計</td> <td>樹野</td> <td>設計NO. 331500028457</td> <td>名称</td> <td>3階 レイアウト図</td> </tr> <tr> <td>製図</td> <td>大島</td> <td>縮尺 1/200 (A3)</td> <td>建物名称</td> <td></td> </tr> </table>	校閲	日付	2019/03/12	物件名	関成町 新庁舎提案	設計	樹野	設計NO. 331500028457	名称	3階 レイアウト図	製図	大島	縮尺 1/200 (A3)	建物名称		<table border="1"> <tr> <td>NO.</td> <td>L-03</td> </tr> </table>	NO.	L-03
訂正日	2016/11/21	2016/12/21	2017/02/14	2017/06/06																																			
	2016/11/30	2017/01/12	2017/02/20	2017/08/23																																			
	2016/12/06	2017/01/24	2017/03/09	2017/09/15																																			
	2016/12/09	2017/01/27	2017/04/04	2018/06/05																																			
校閲	日付	2019/03/12	物件名	関成町 新庁舎提案																																			
設計	樹野	設計NO. 331500028457	名称	3階 レイアウト図																																			
製図	大島	縮尺 1/200 (A3)	建物名称																																				
NO.	L-03																																						

KOKUYO
 コクヨマーケティング株式会社
<http://www.kokuyo-marketing.co.jp/>